



C  
[Redacted]  
[Redacted]

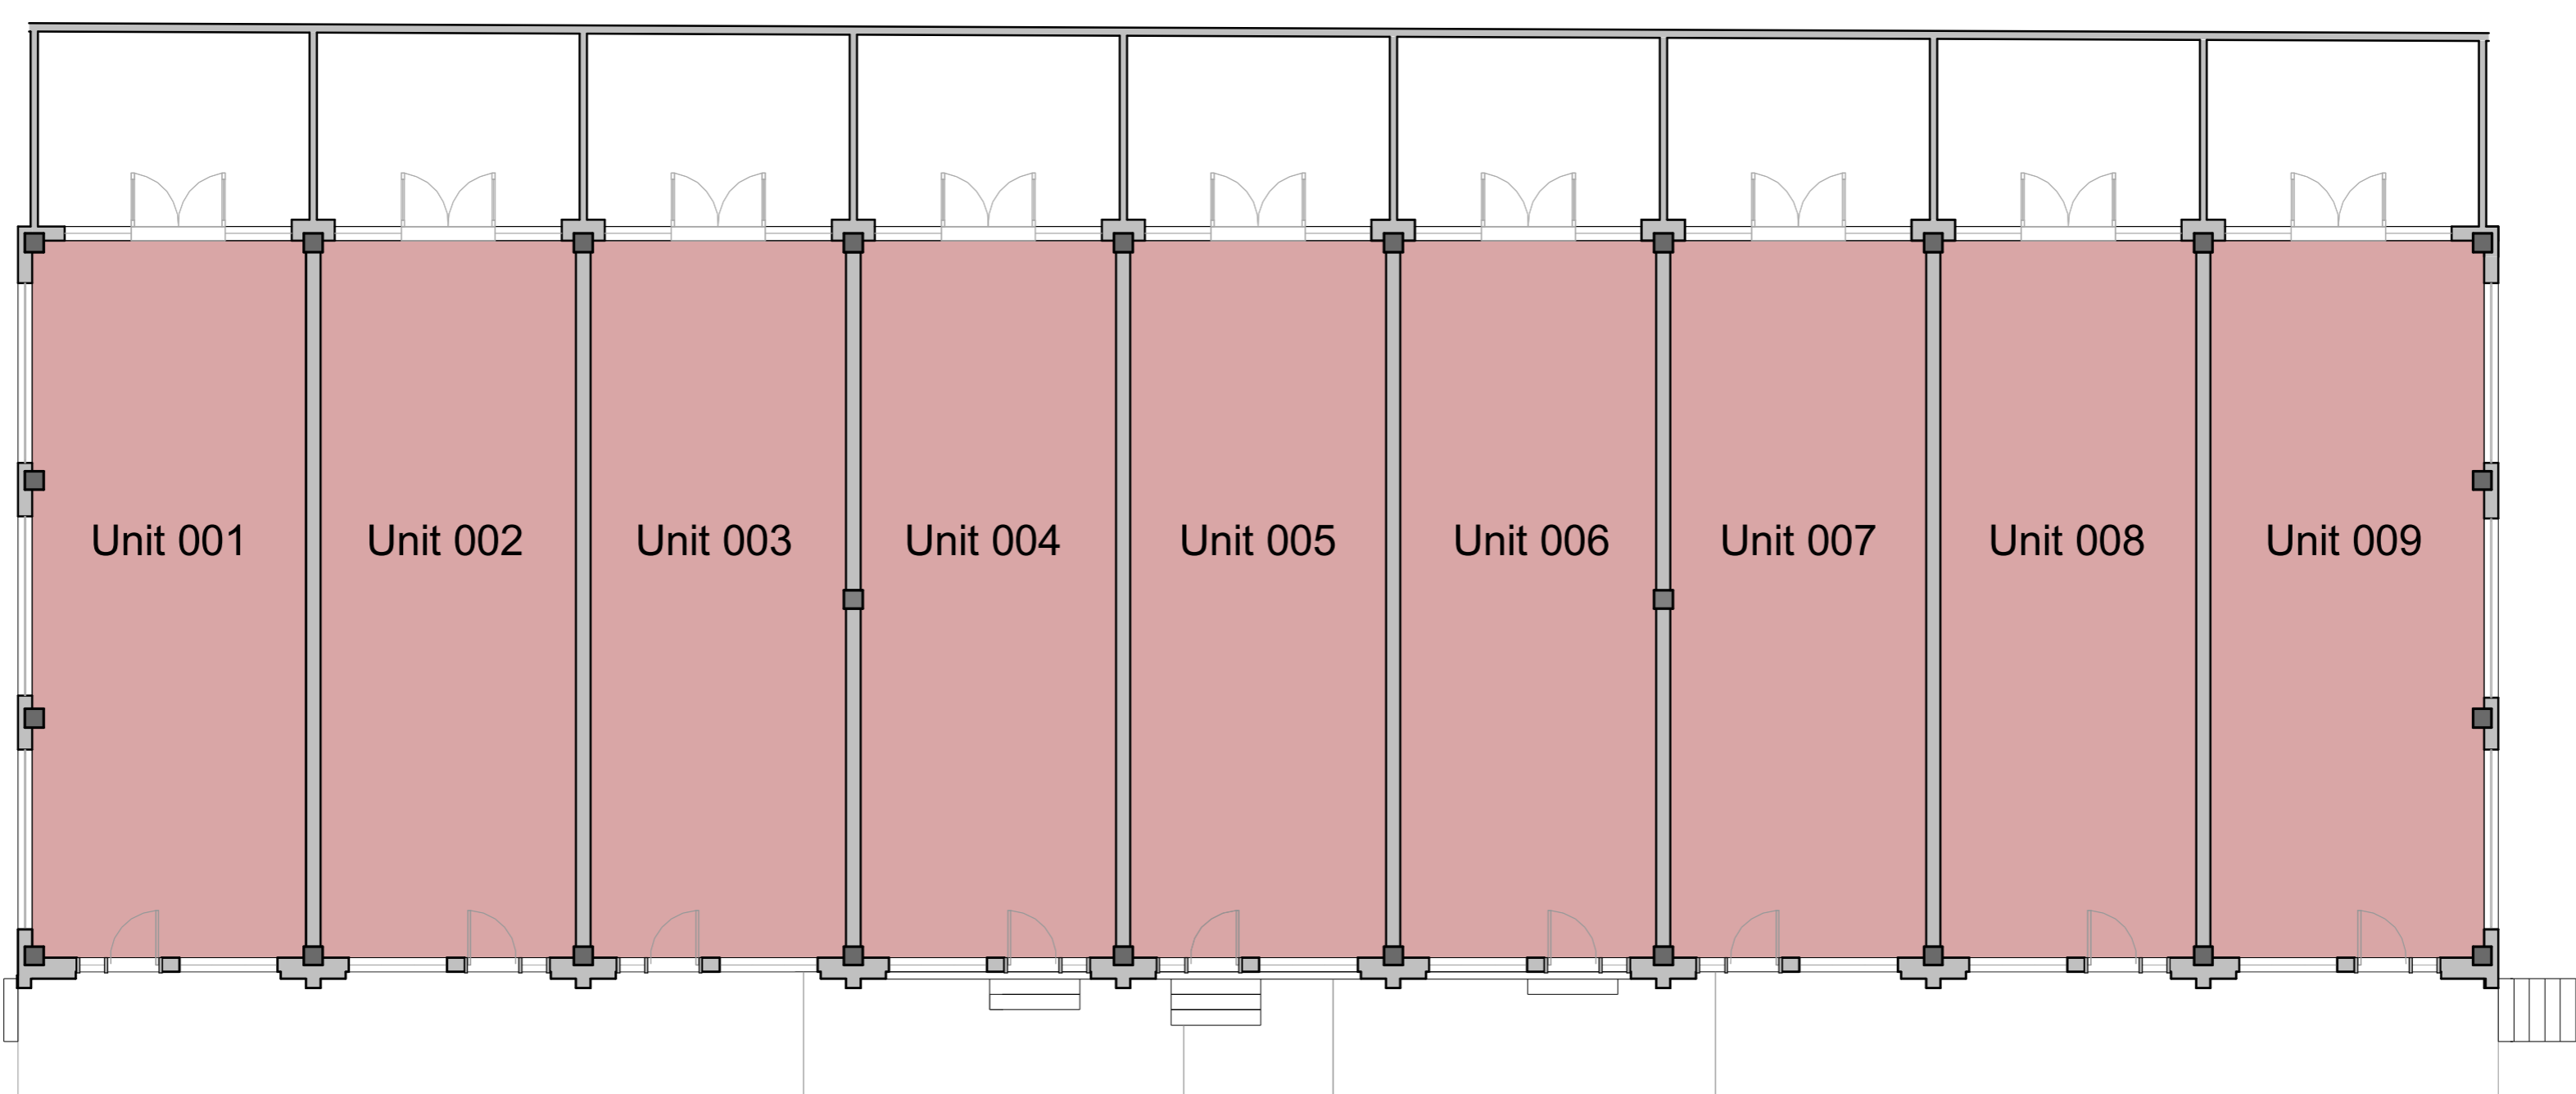

GROUND FLOOR PLAN - BRIDGE HOUSE  
SCALE 1:100

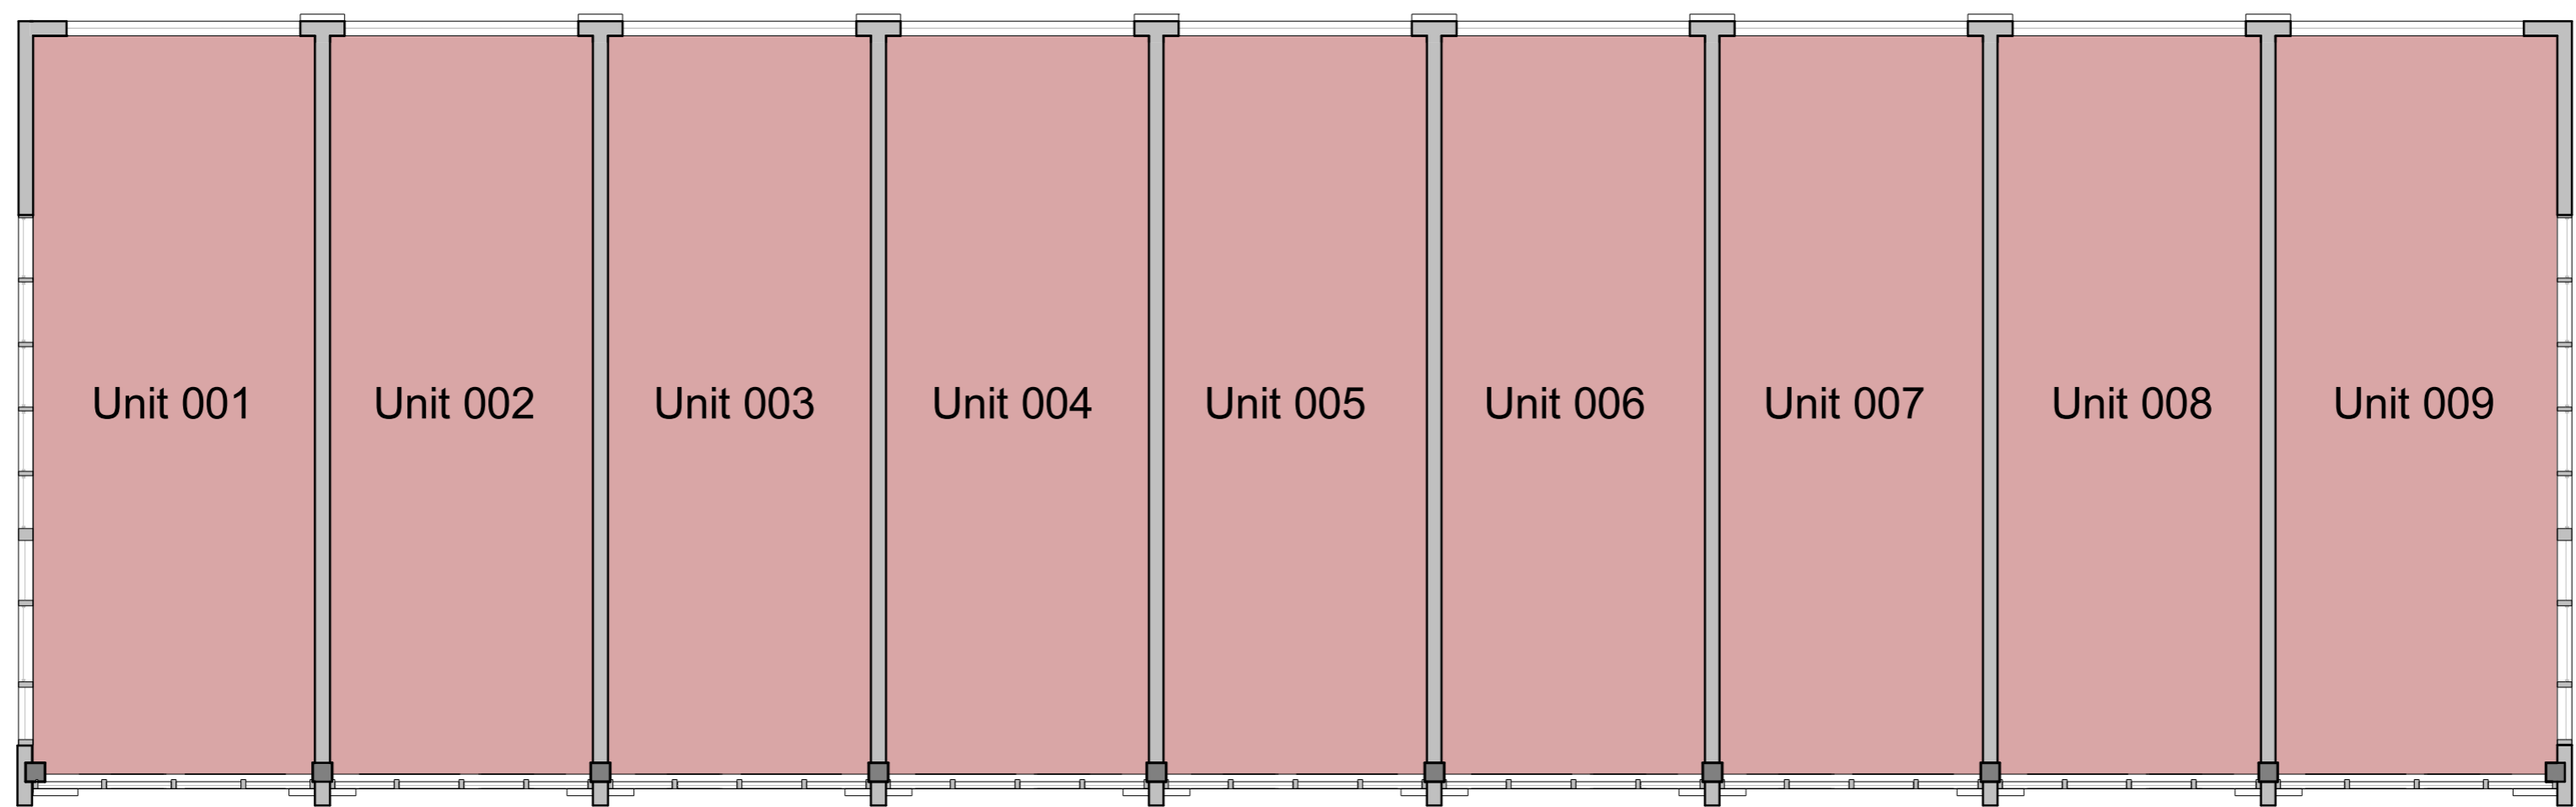

FIRST FLOOR PLAN - BRIDGE HOUSE  
SCALE 1:100