



LOWER FLOOR PLAN - BLOCK HOUSE

SCALE 1:200

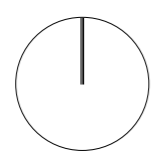


UPPER FLOOR PLAN - BLOCK HOUSE


SCALE 1:200

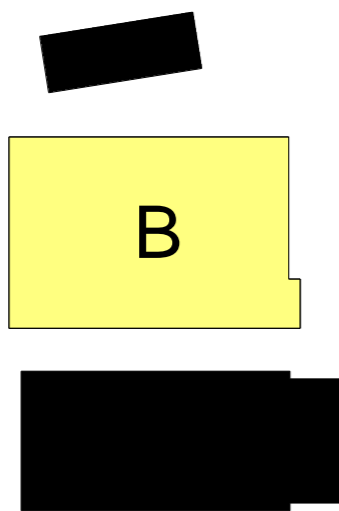


MEZZANINE FLOOR PLAN - BLOCK HOUSE
SCALE 1:200

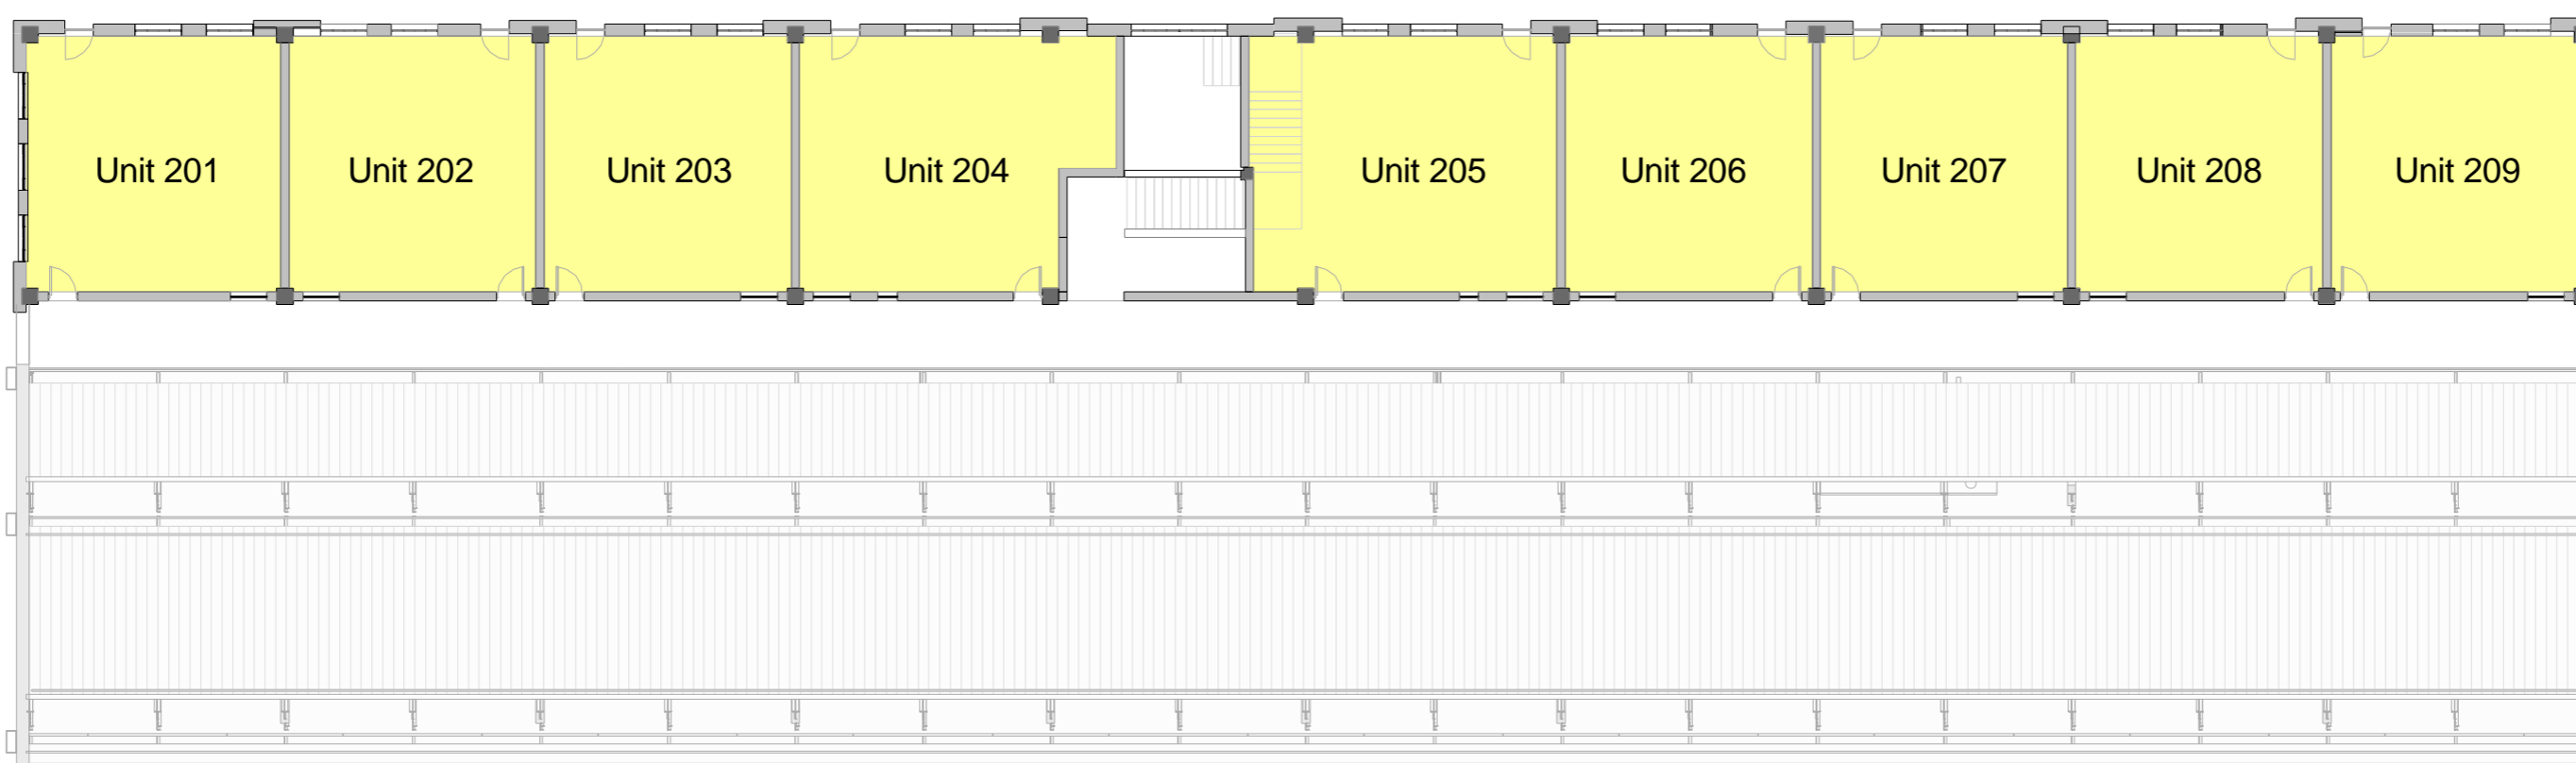

FIRST FLOOR PLAN - BLOCK HOUSE
SCALE 1:200

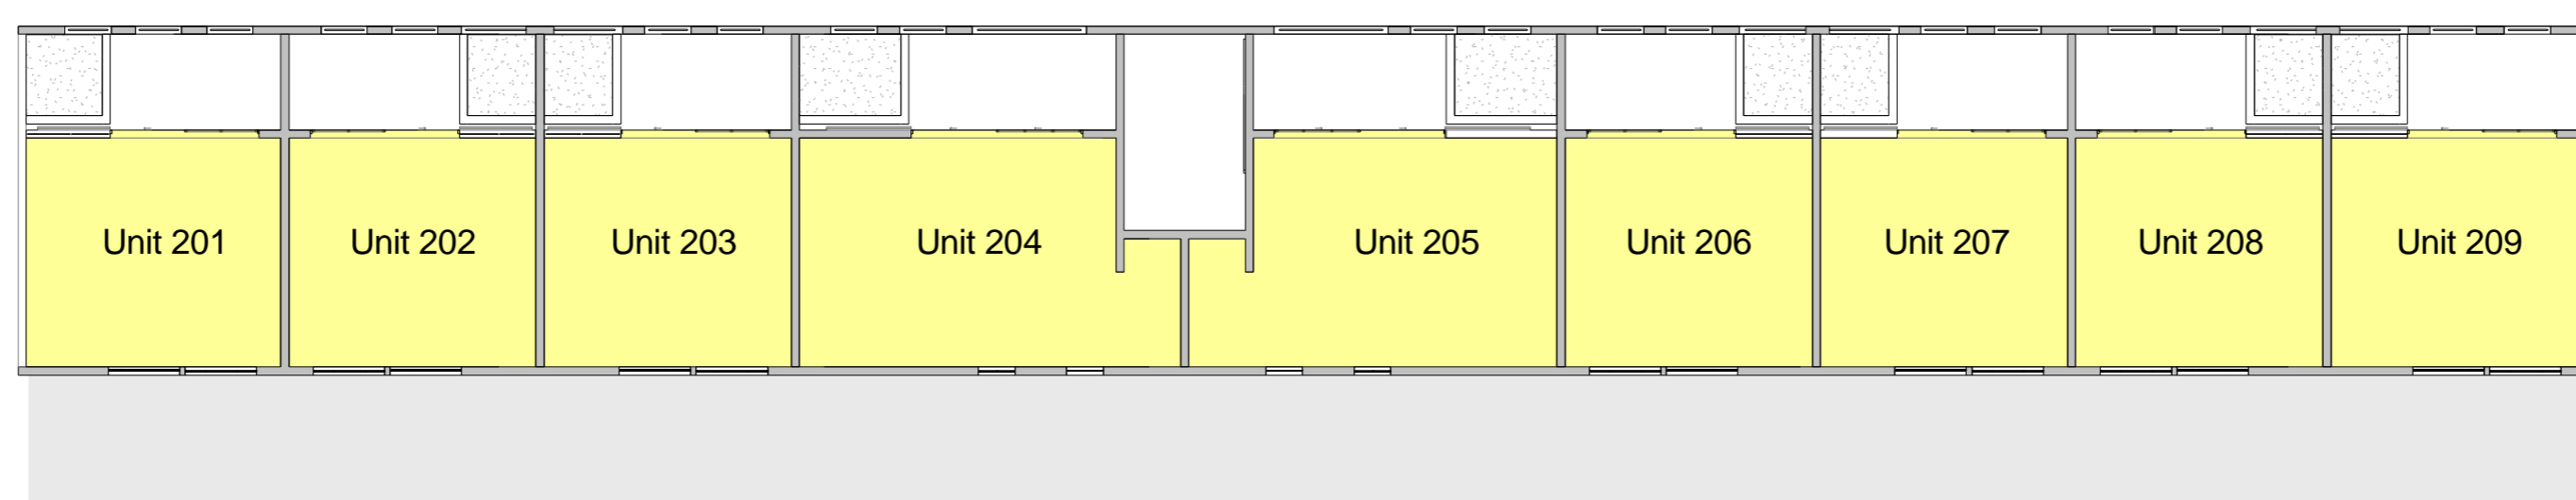

SECOND FLOOR PLAN - BLOCK HOUSE
SCALE 1:200

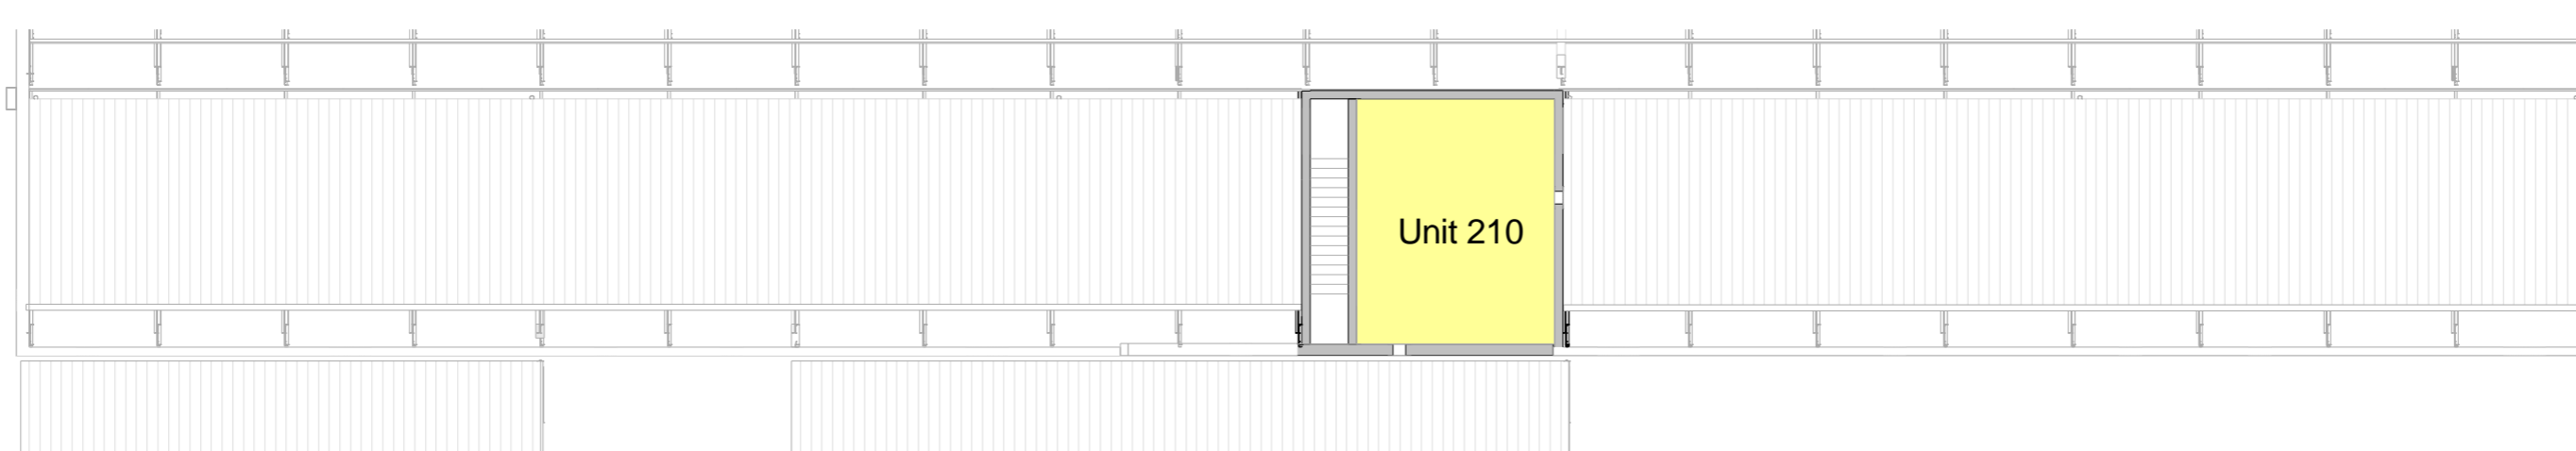

FIRST FLOOR PLAN - BLOCK HOUSE
SCALE 1:200