
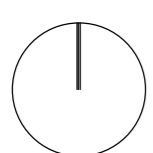


GROUND FLOOR PLAN - White House

SCALE 1:200

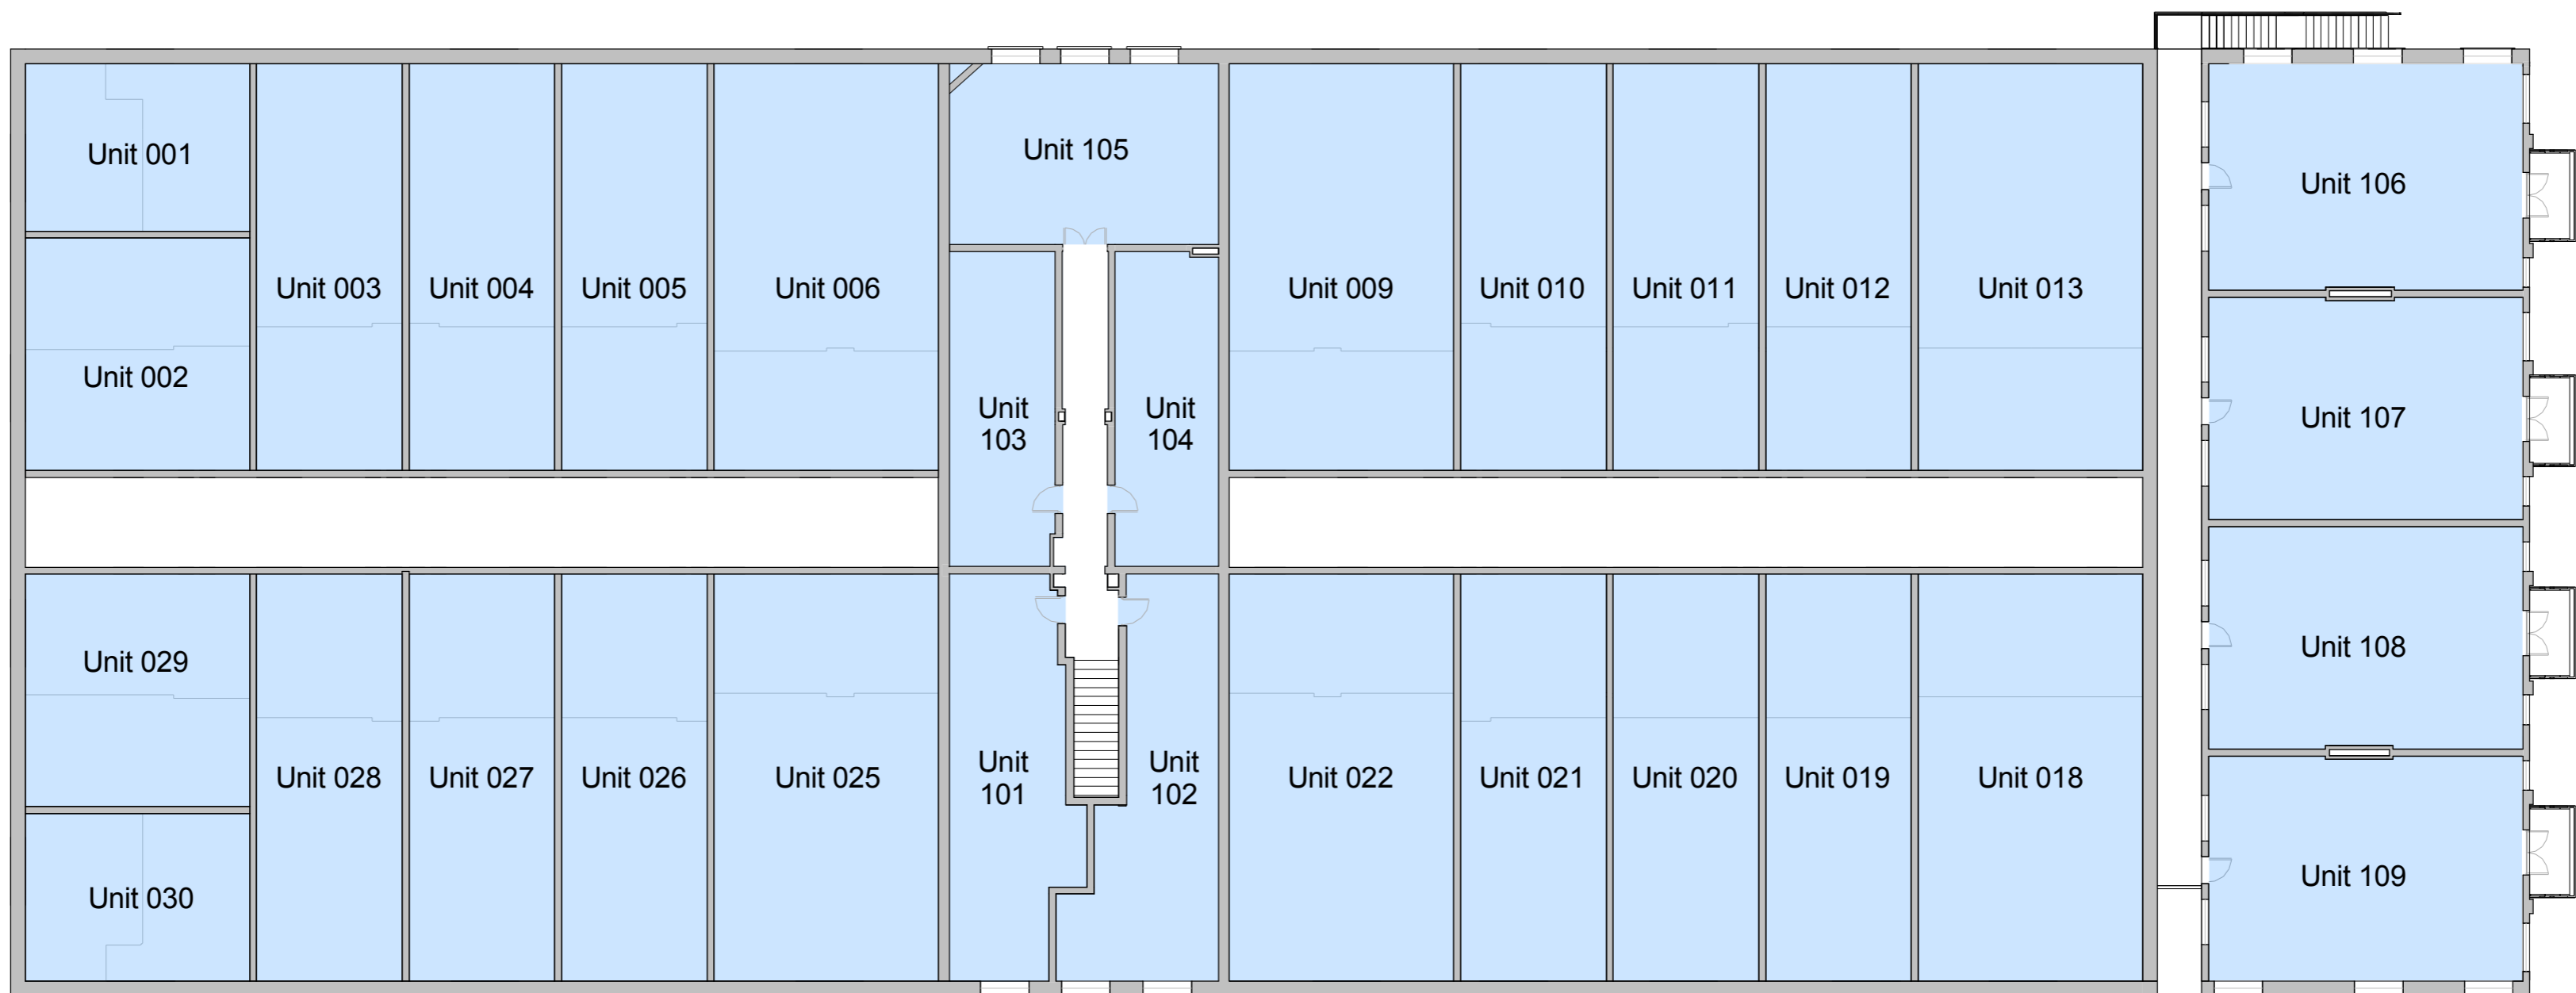

FIRST FLOOR PLAN - White House

SCALE 1:200